



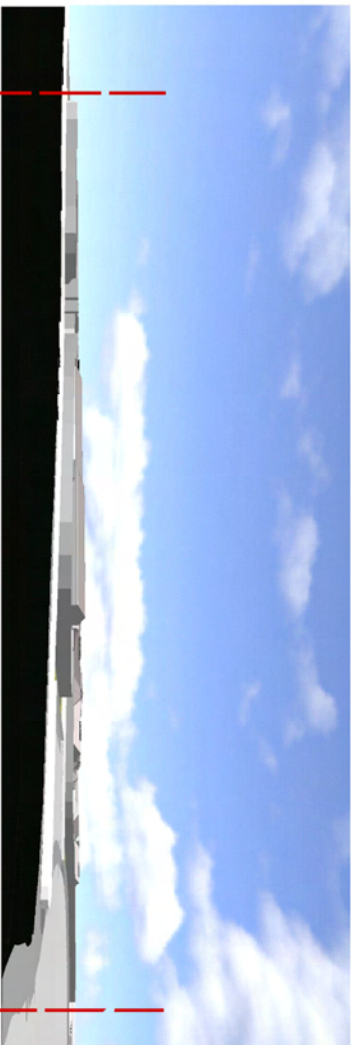


Visual Representation from the East

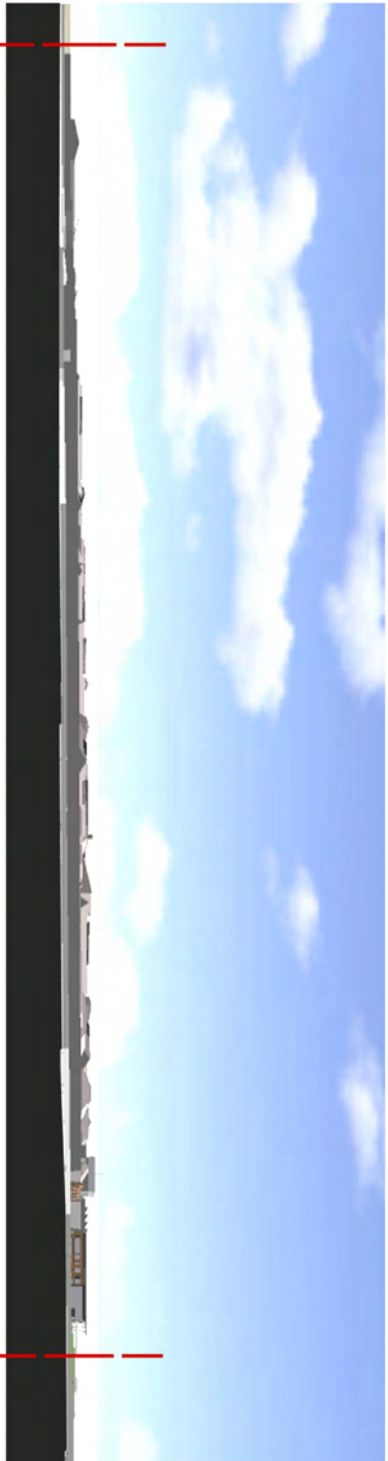

Visual Representation from the South



Visual Representation from the West

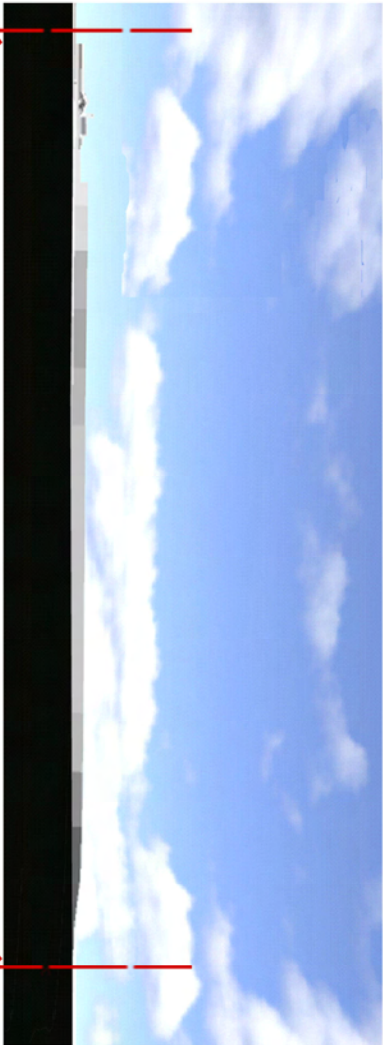

Visual Representation from the North



NOTES:

IDA Business Park
Ballynate Road
Longford
Co. Longford

Tel: +353 43 35100
Fax: +353 43 35101
Internet: www.irishprisons.ie



Thornton Hall Prison
PPP Project
Visual Representation of the
Sides of the Development

Client: Department of Justice
Project Number: 5953A01X0006
Drawing Number: 76-5953-01

Proj. Scale: 1:1
Issue Date: 06/02/08
Revision: -

1
0006

Visual Representation of the Sides of the Development
Screen Planting Not Indicated