




Visual Representation from the East

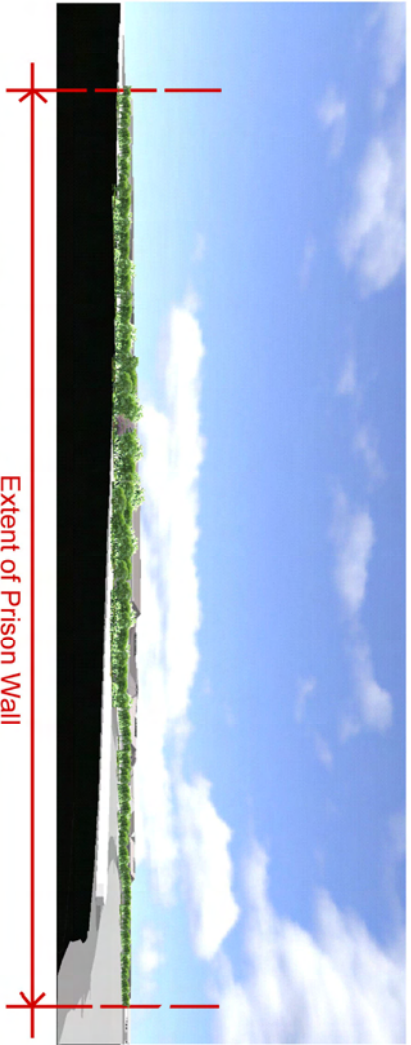

Visual Representation from the South

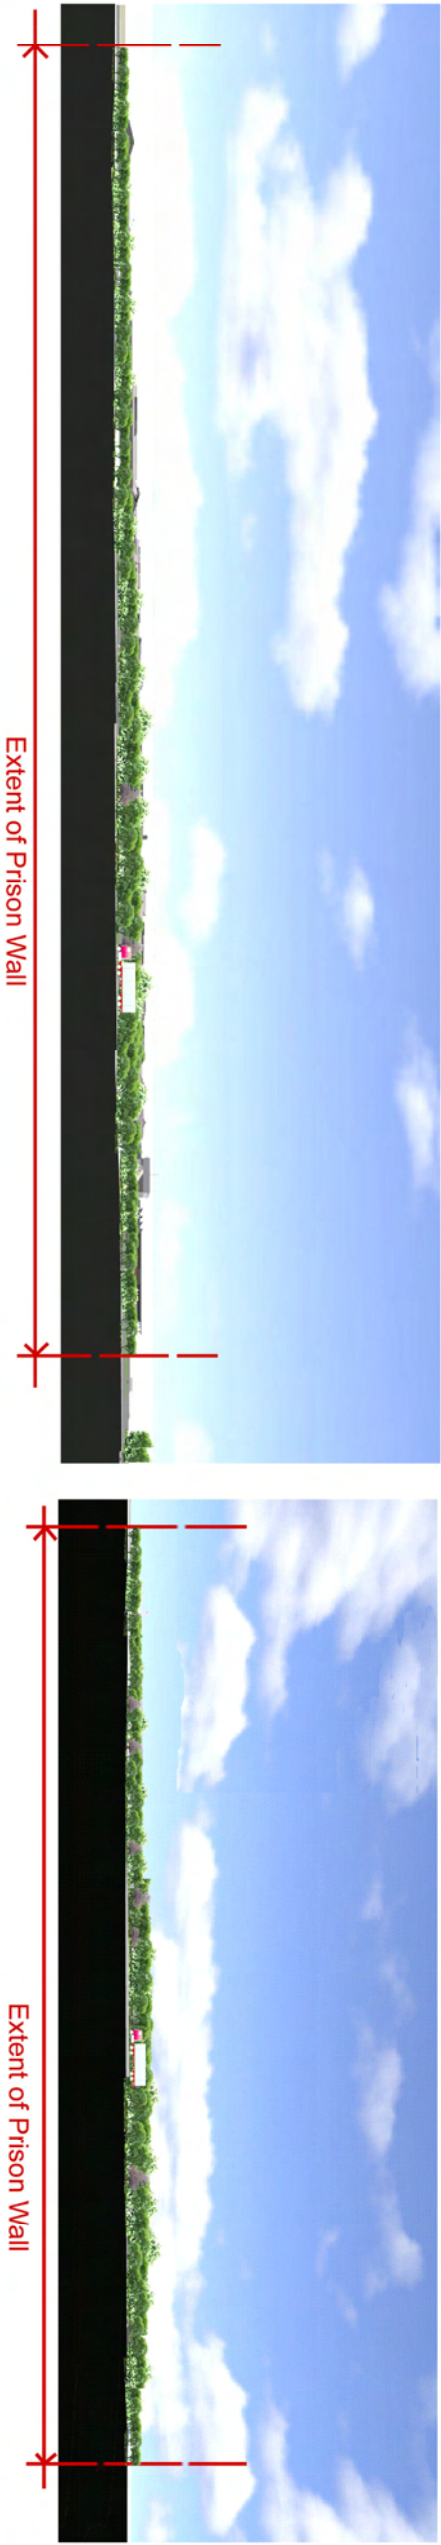

Visual Representation from the West

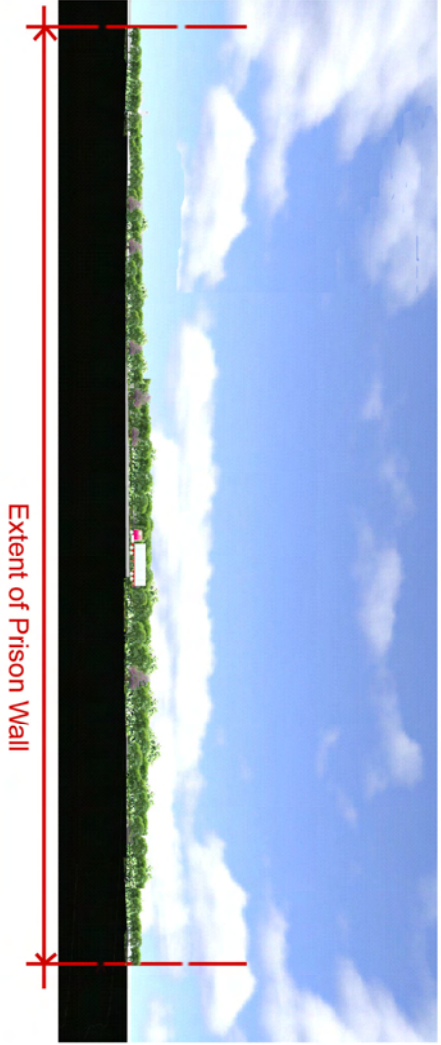

Visual Representation from the North



Notes:

1

Visual Representation of the Sides of the Development

Screen Planting & Landscaping Indicated

0007

IDA Business Park
Ballynalee Road
Longford
Co. Longford

Tral: +353 43 35100
Fax: +353 43 35101
Internet: www.irishprisons.ie

Seirbhís Phríosúin na hÉireann
IRISH PRISON SERVICE



Thornton Hall Prison
PPP Project

Visual Representation of the
Sides of the Development with Planting

Scale: 1:1
Date: 06/02/08

Project Number: 76-5953-01
Drawing Number: A.01X/0007/A1

[Metric A1: 841x294] DO NOT SCALE. THIS DRAWING WAS GENERATED USING CAD AND MUST NOT BE ALTERED MANUALLY